



# Parklet Proposal 754 Post Street


Project Sponsor  
farm:table

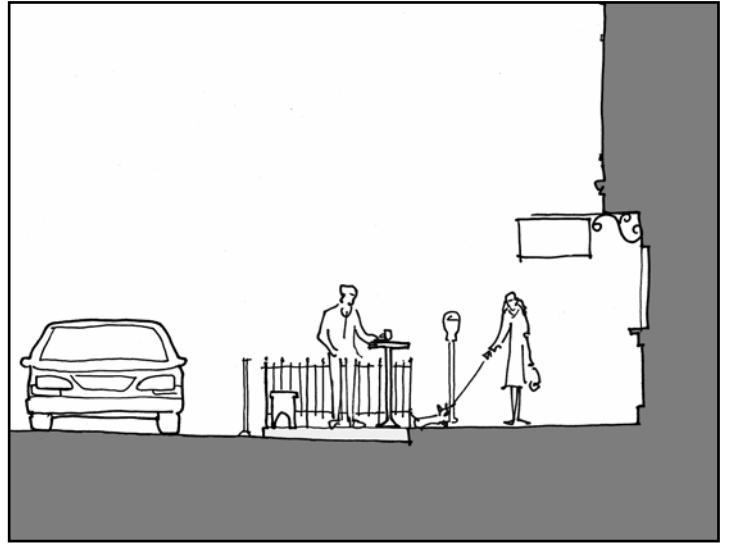

▲ Section

Site Plan ▼

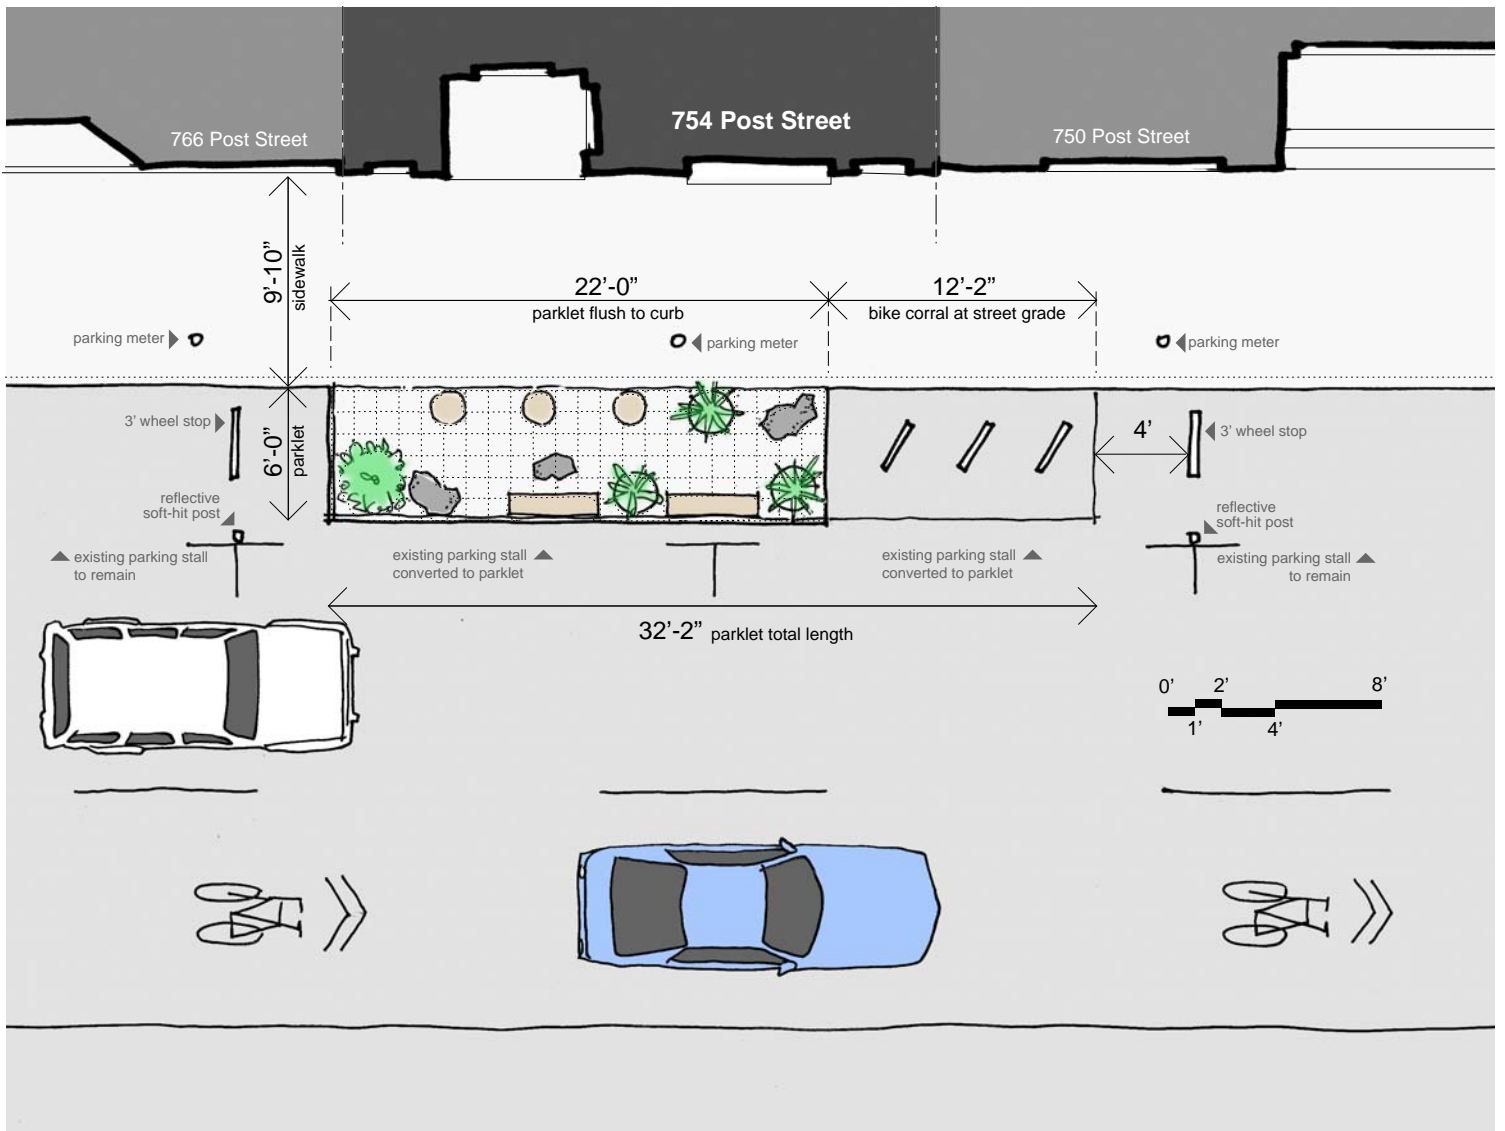

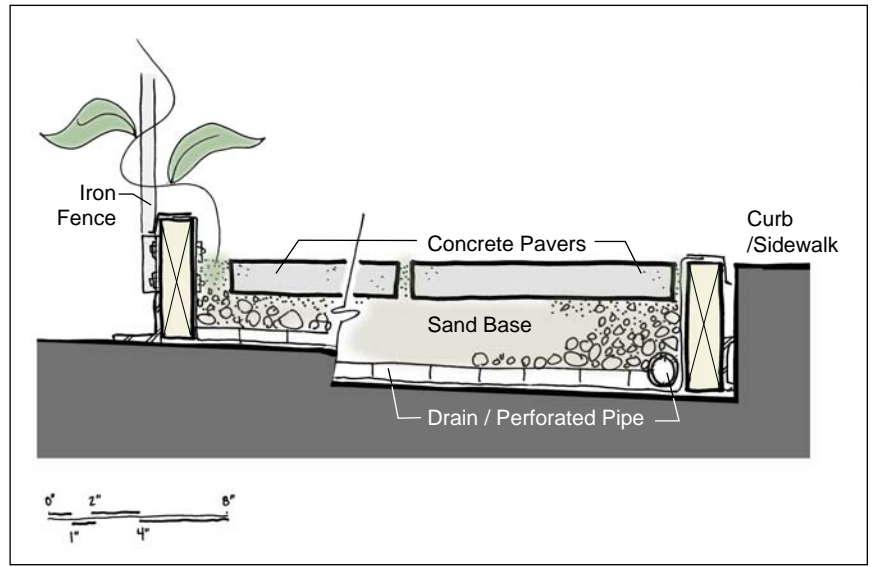

**Concept/Materials ▲**

**▲ Section Detail**

**Parklet Plan Program ▼**

