




MATCHLINE A

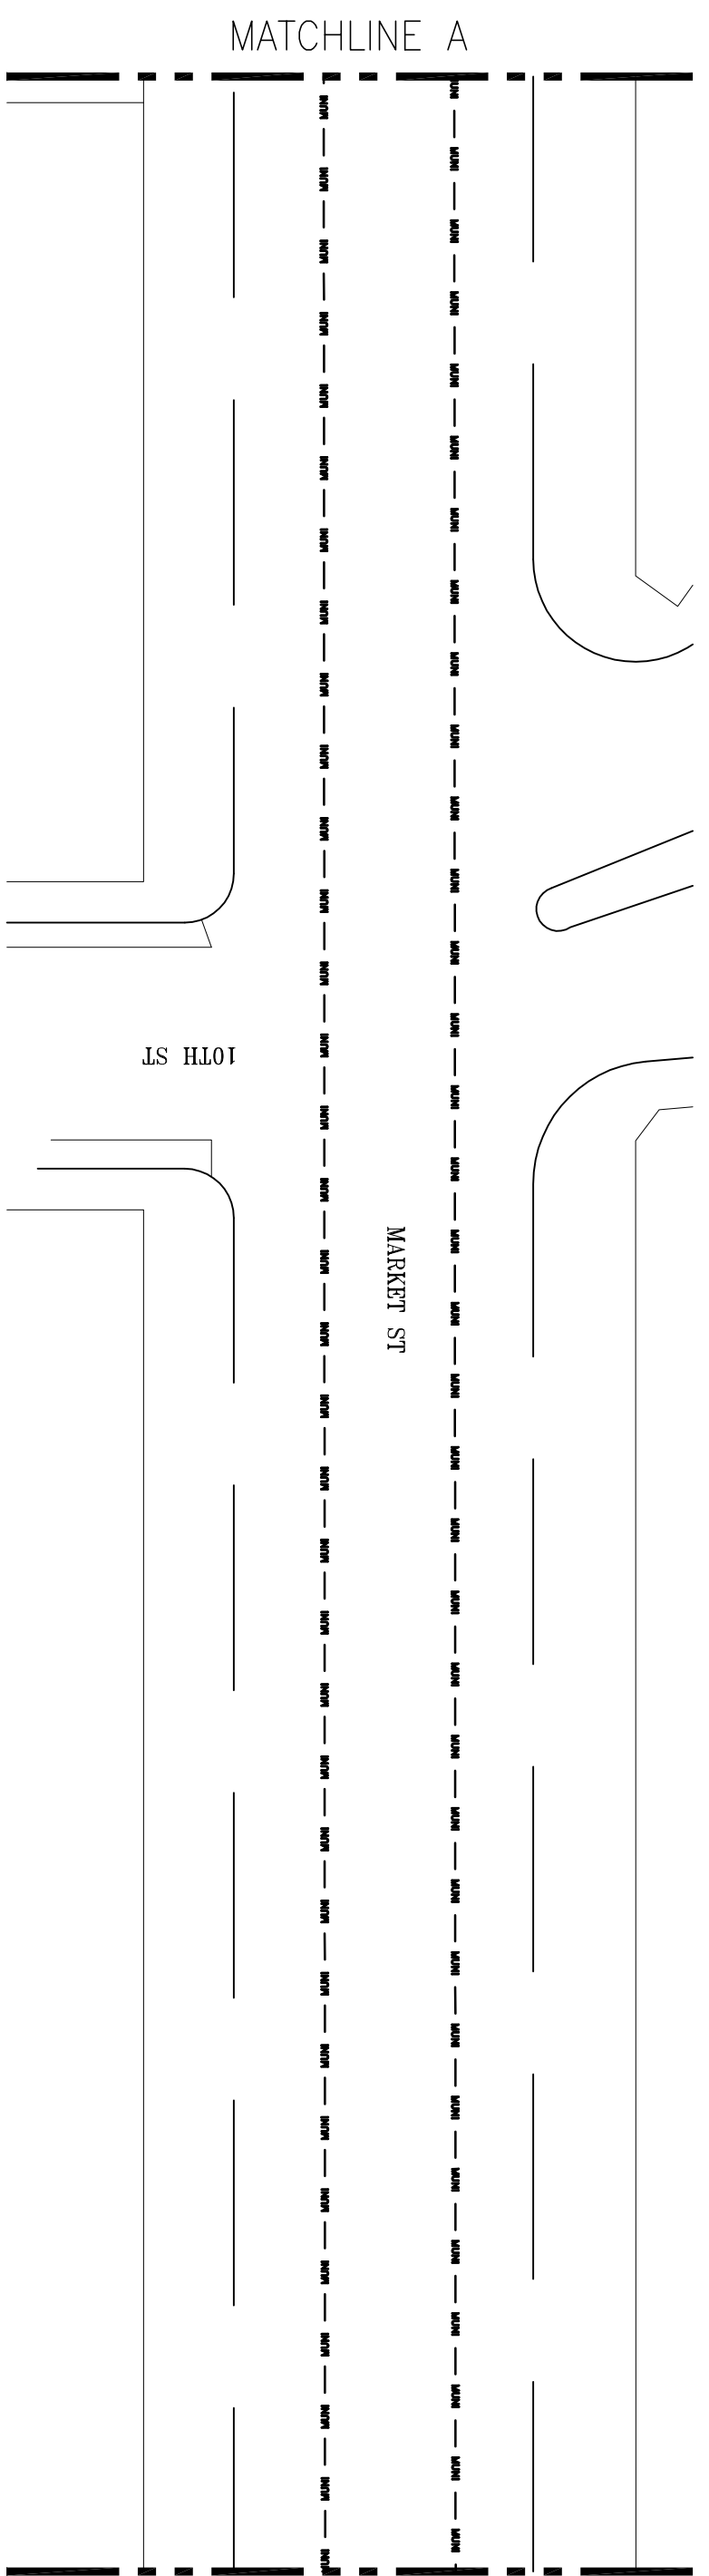

MATCHLINE B, SEE NEXT DRAWING

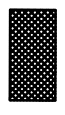


APPROXIMATE AREA FOR MUNI WORK

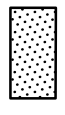


APPROXIMATE AREA FOR DPW WORK




# SKETCH

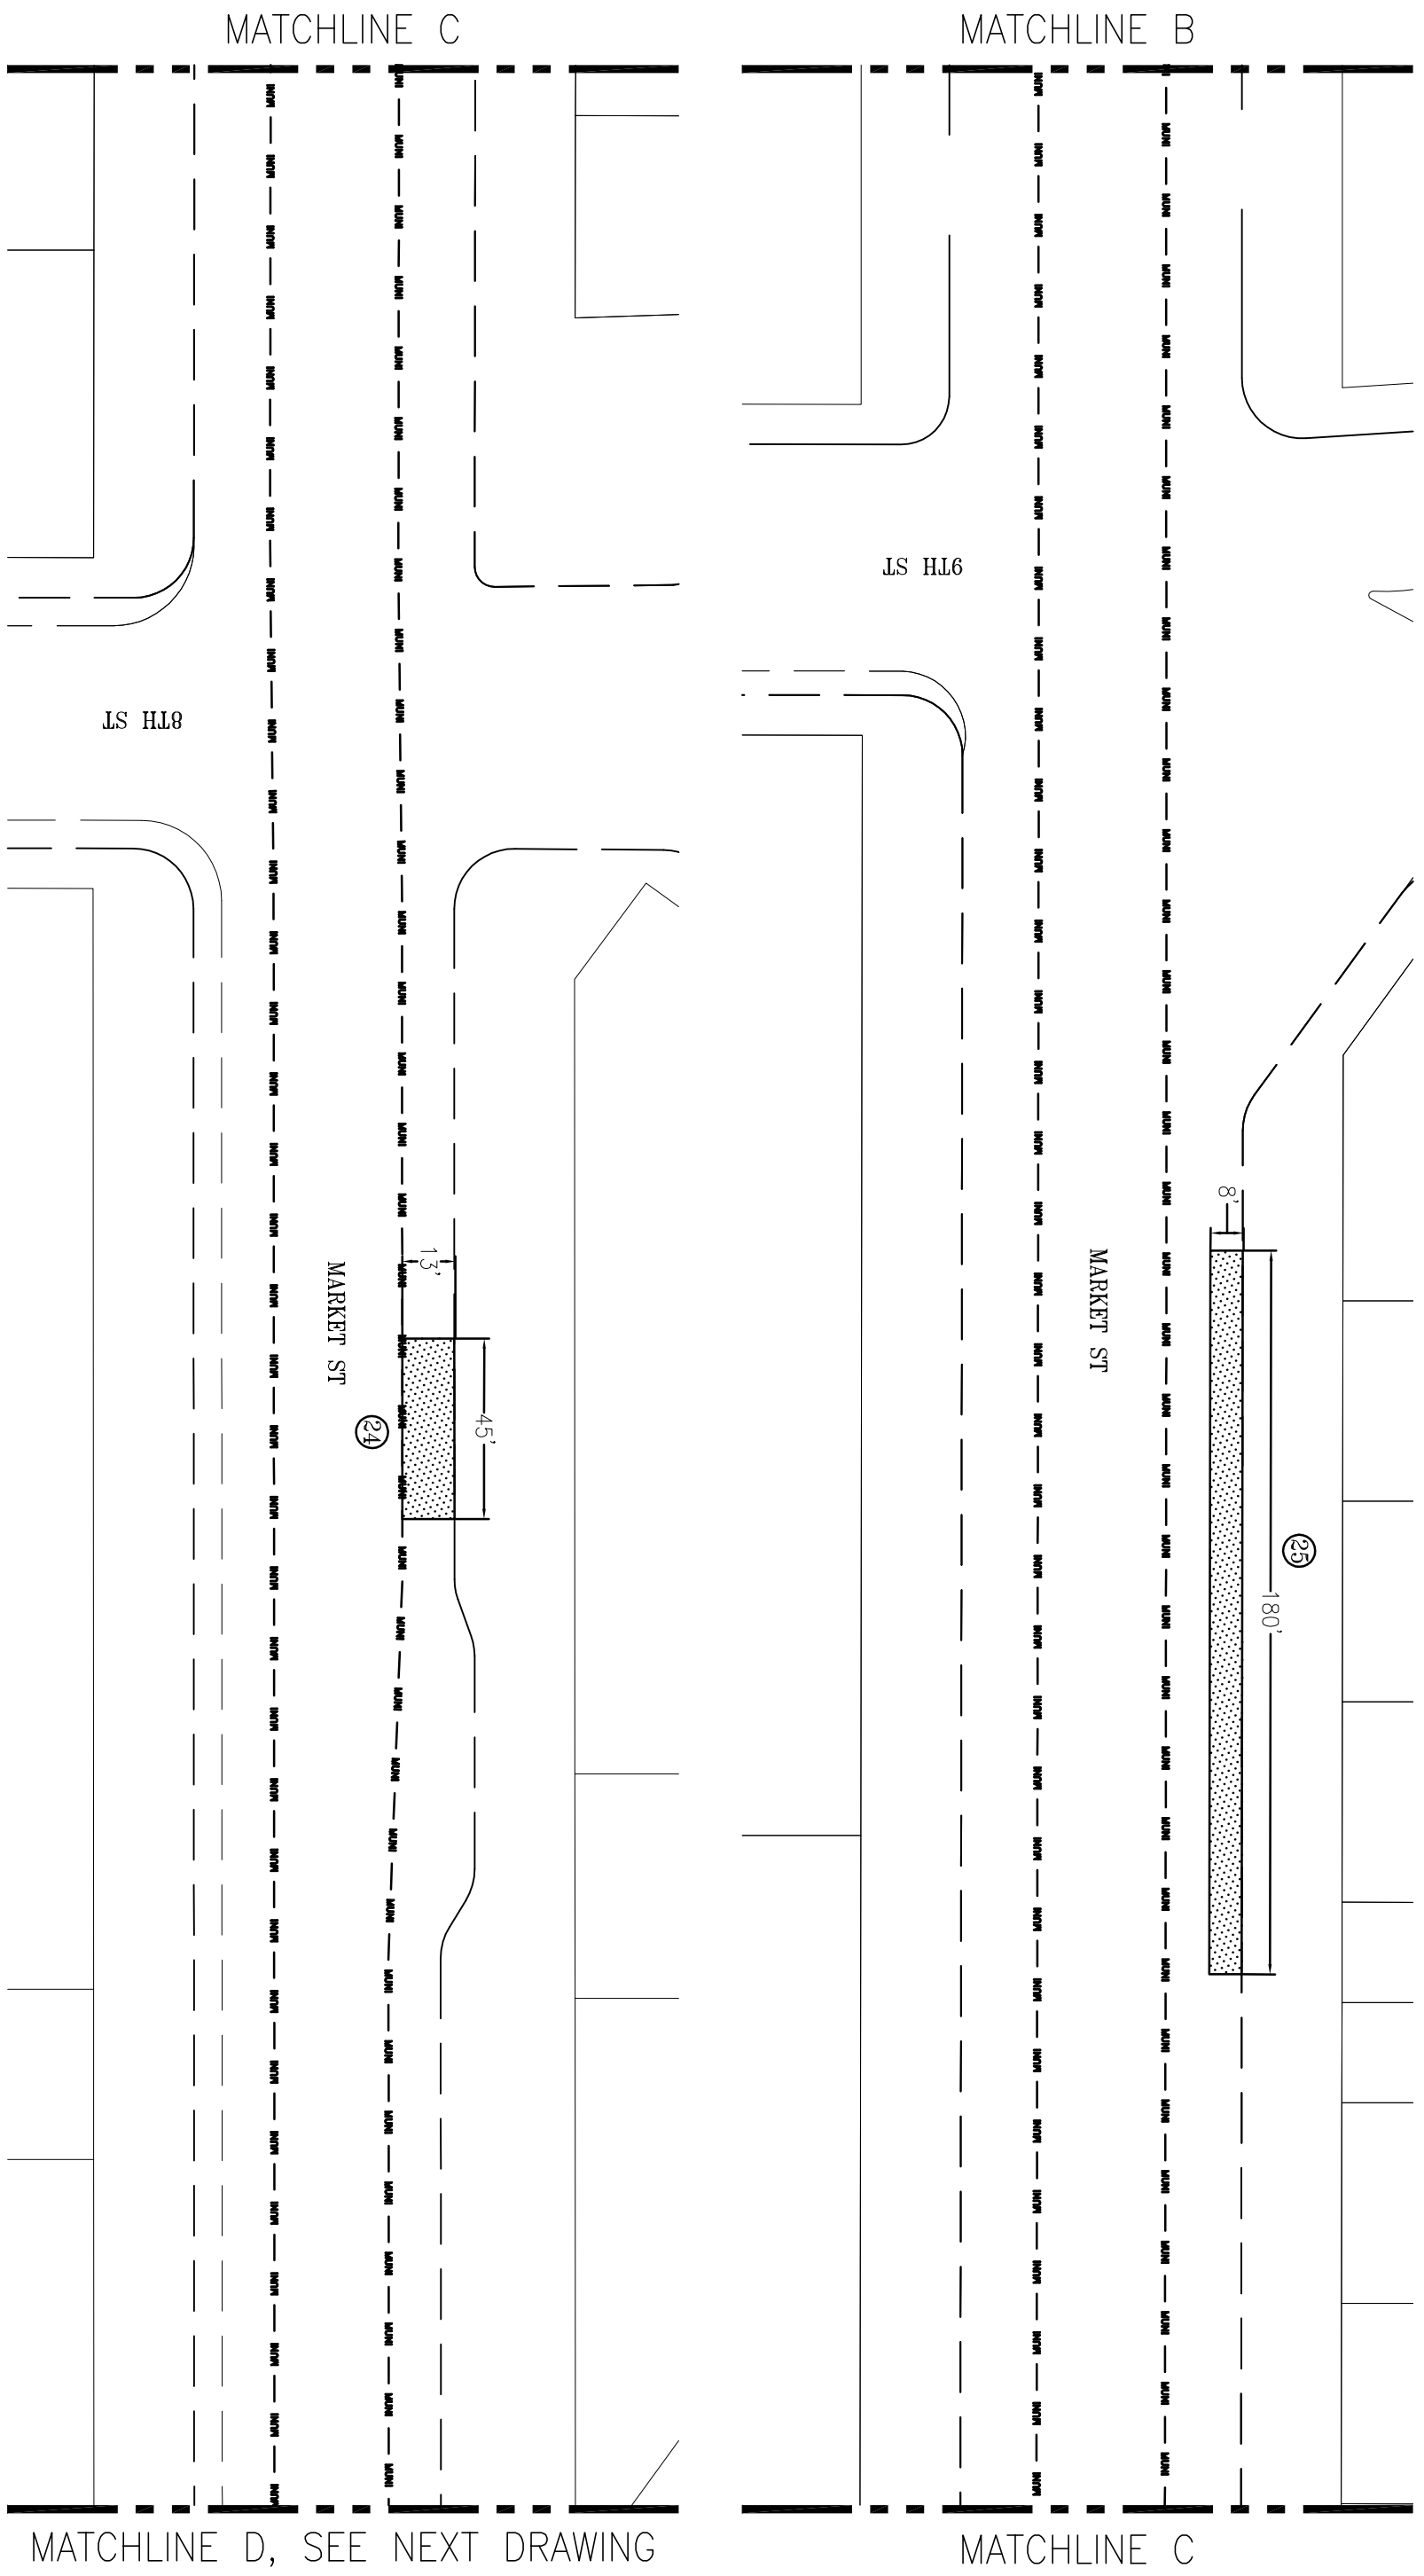

 APPROXIMATE AREA FOR MUNI WORK

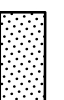 APPROXIMATE AREA FOR DPW WORK

# SKETCH

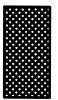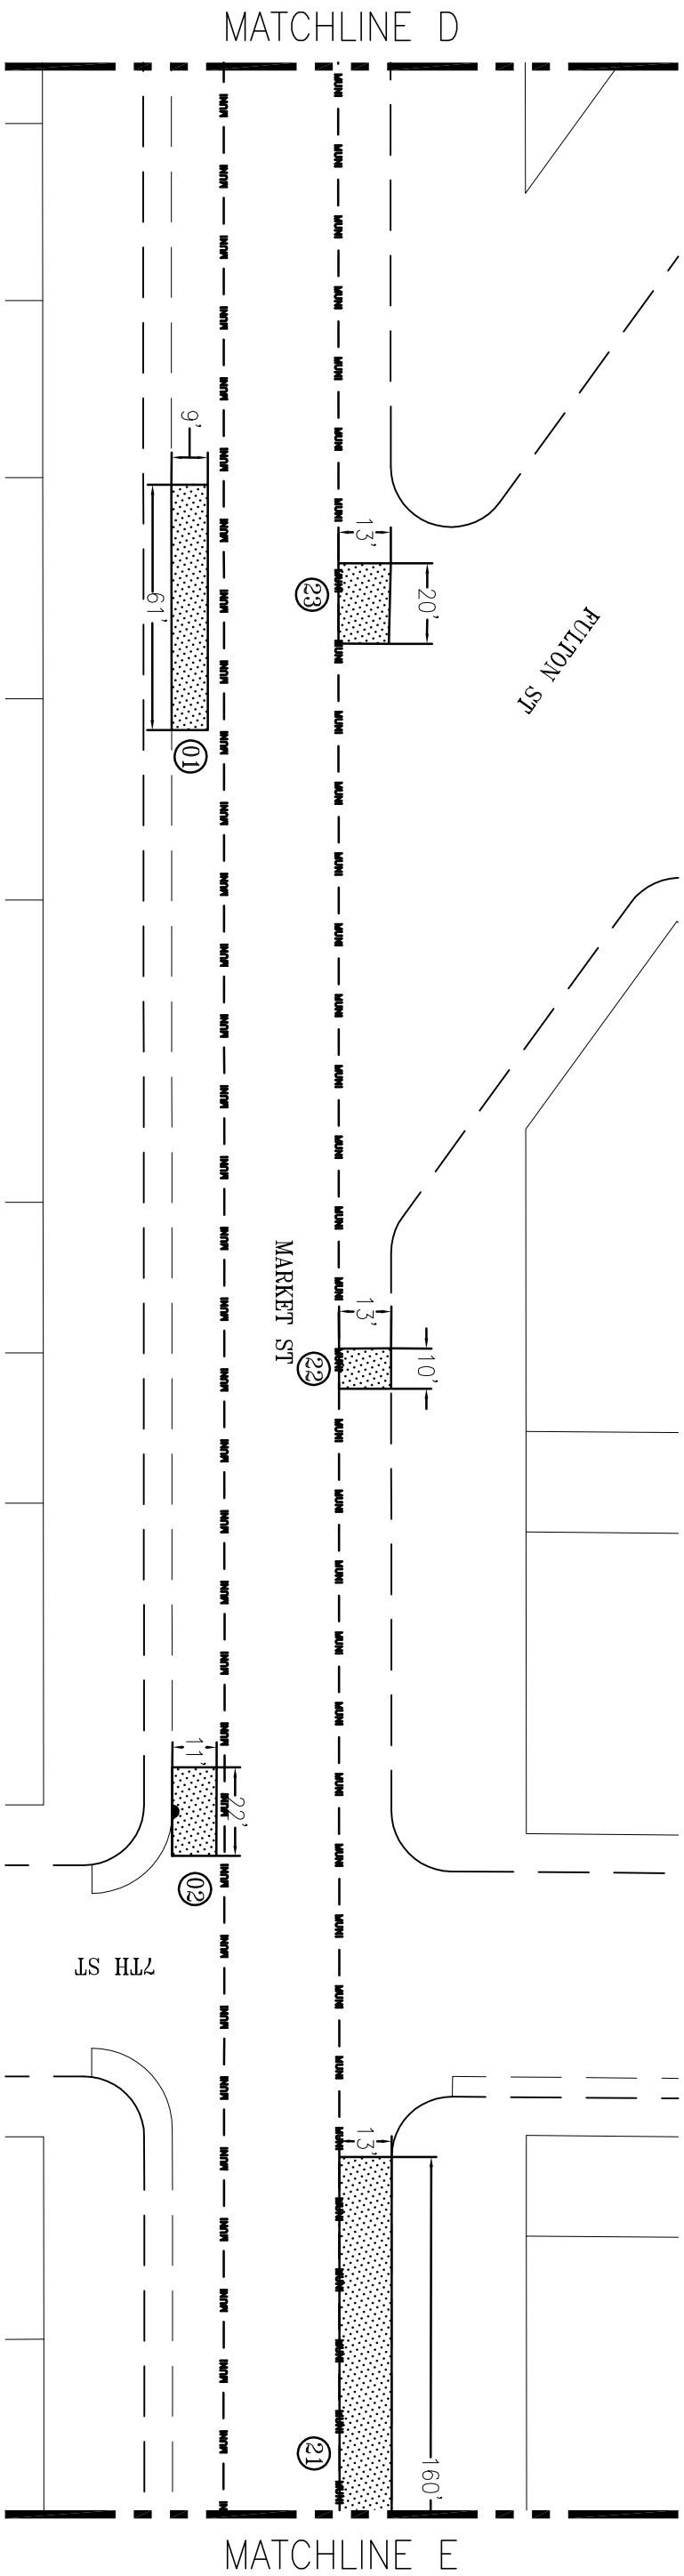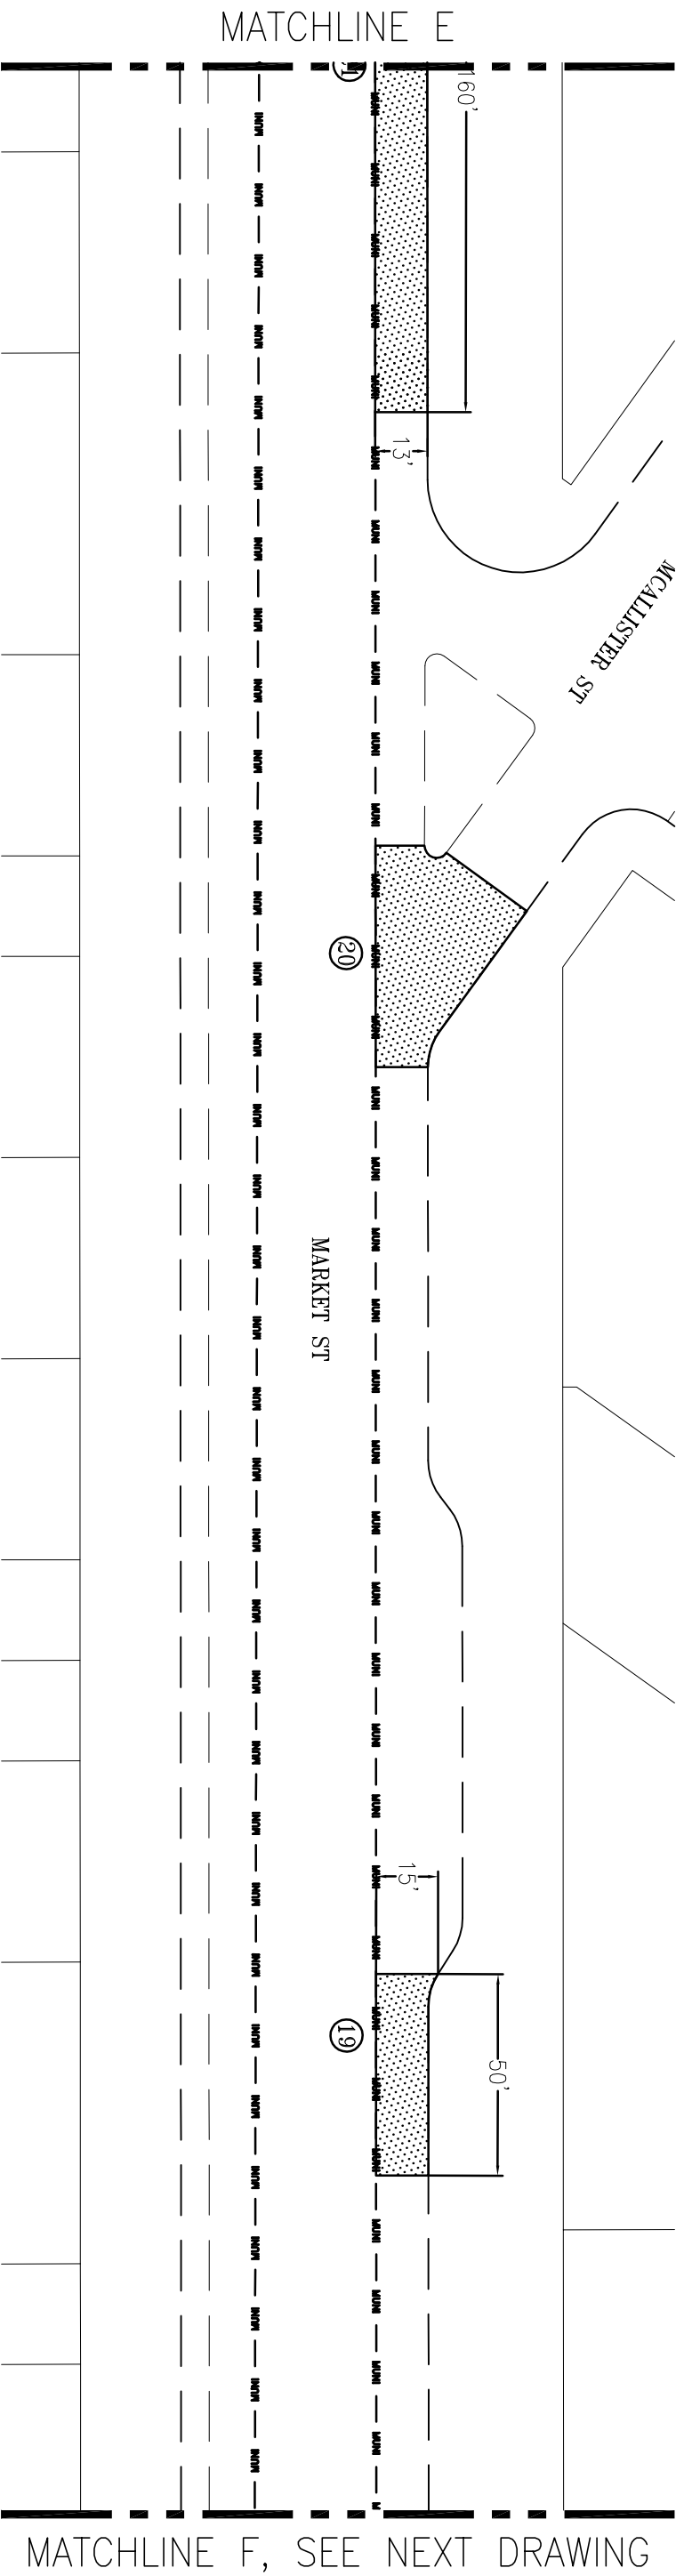


APPROXIMATE AREA FOR MUNI WORK



APPROXIMATE AREA FOR DPW WORK



# SKETCH

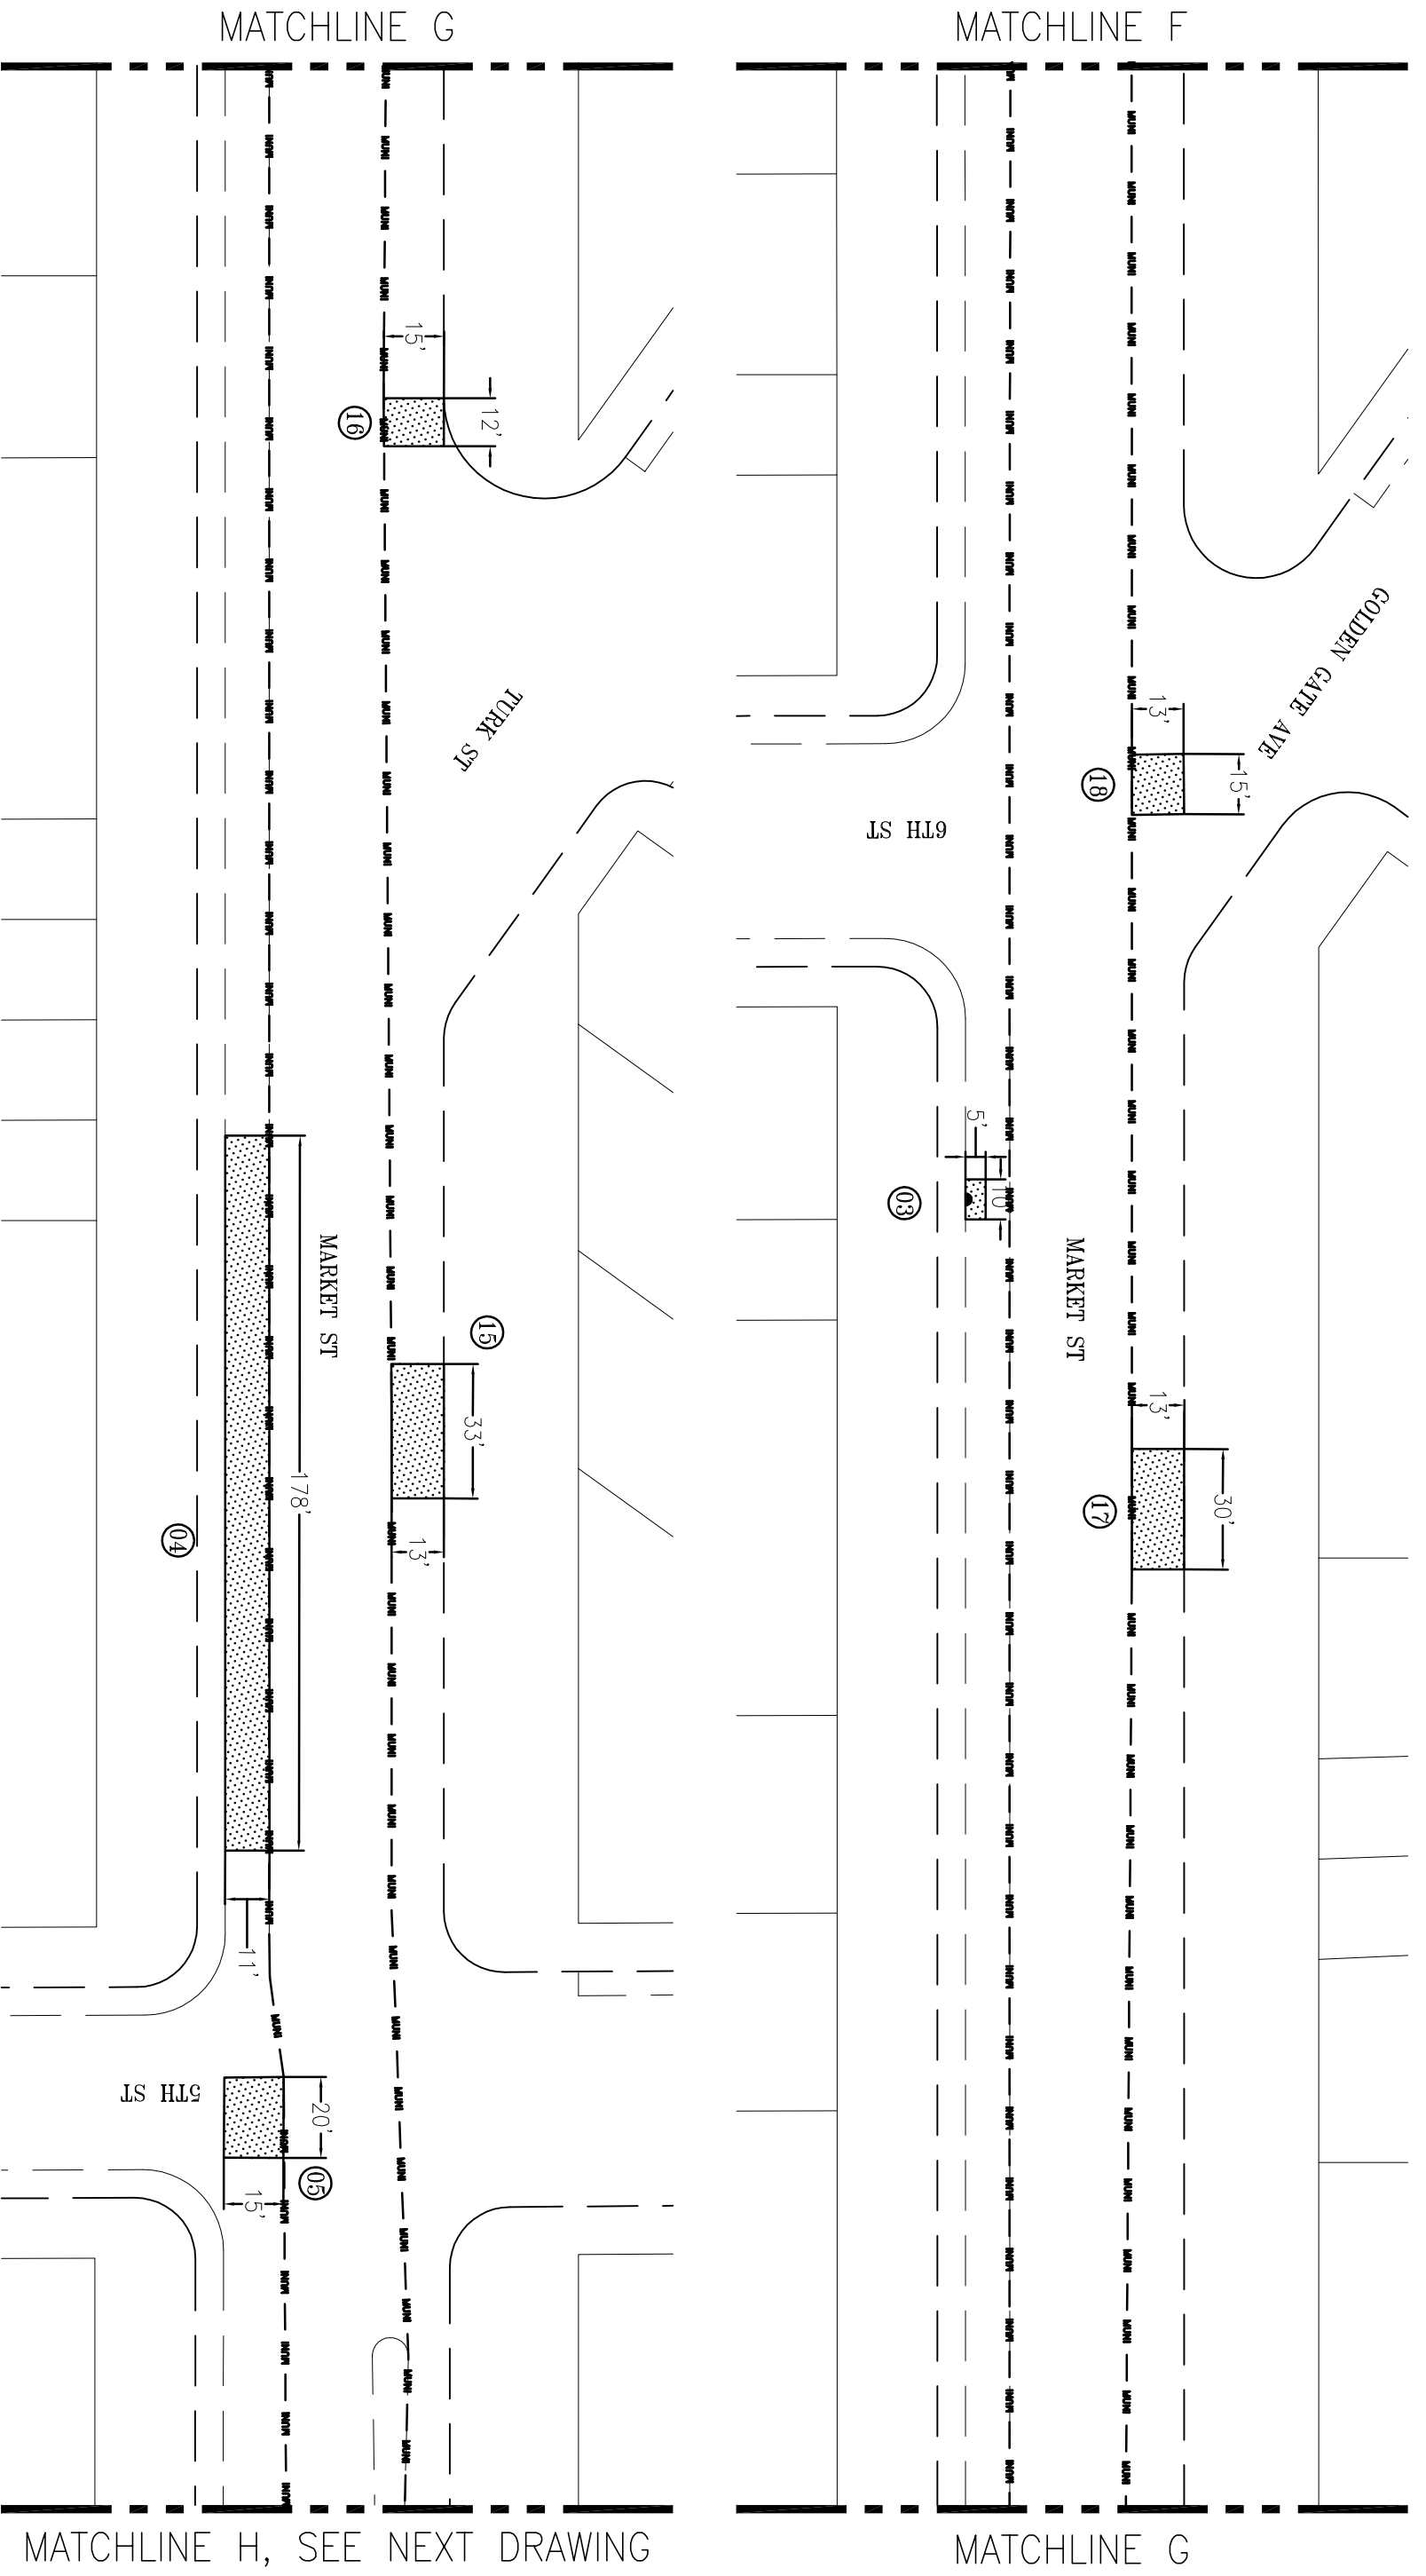



APPROXIMATE AREA FOR MUNI WORK

APPROXIMATE AREA FOR DPW WORK
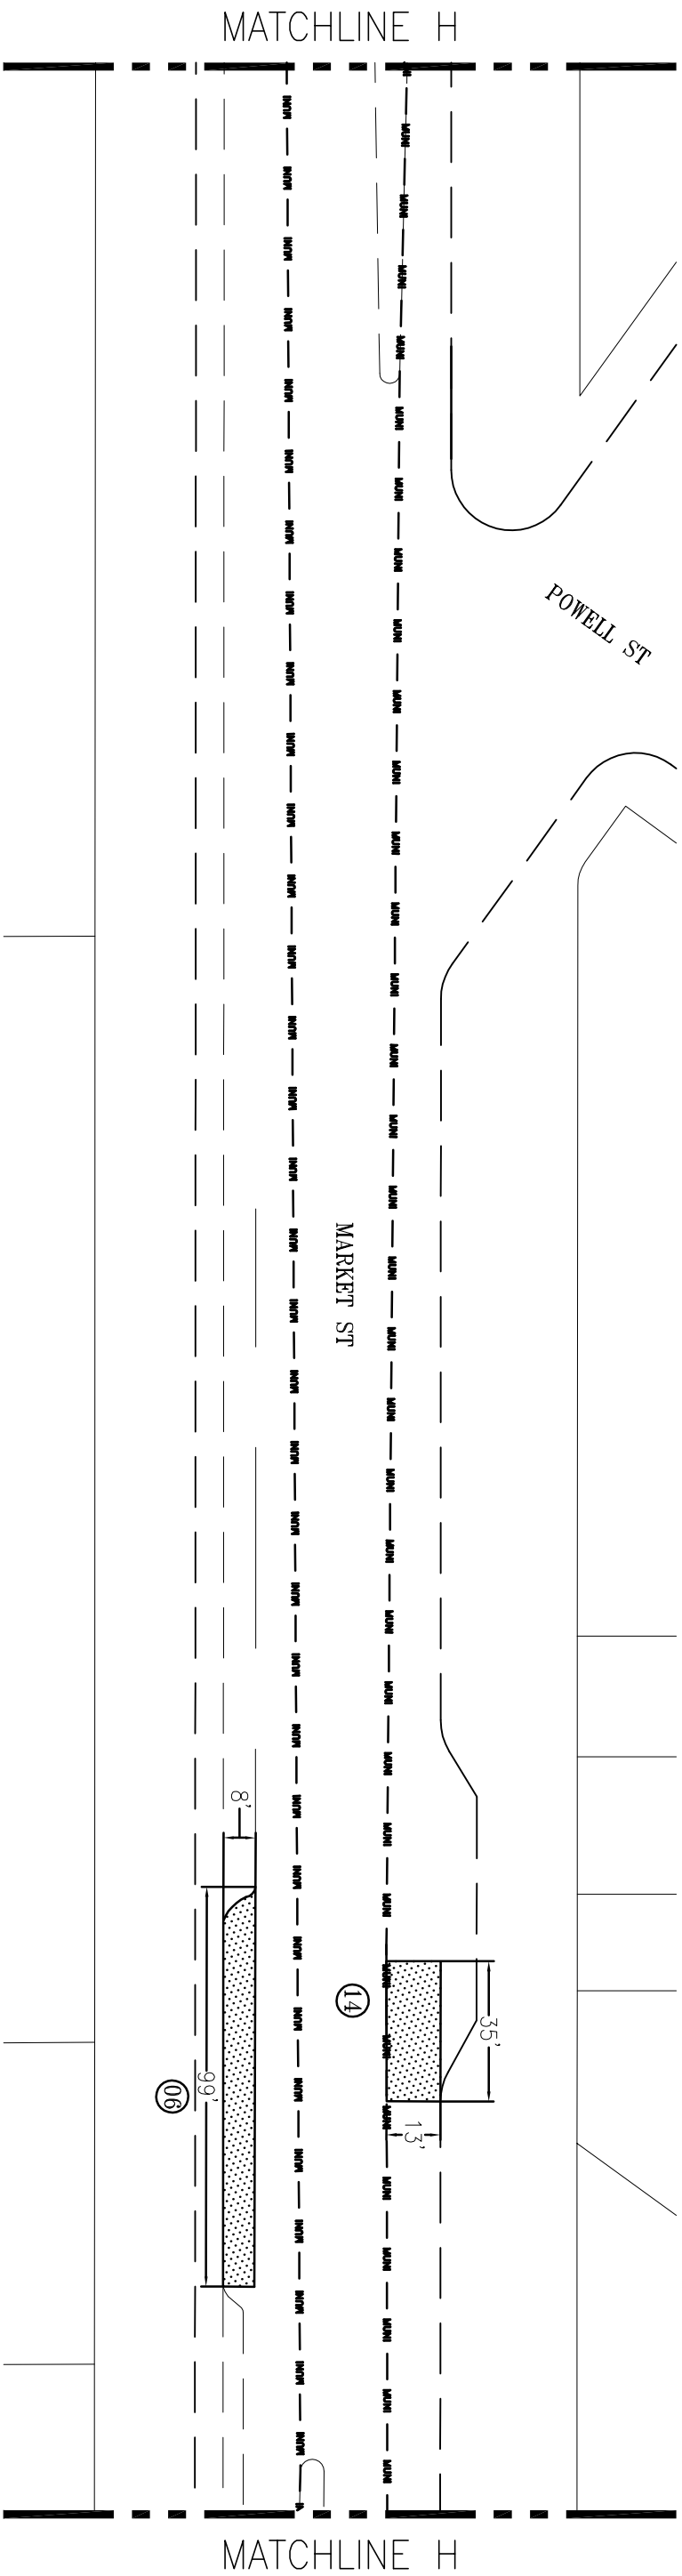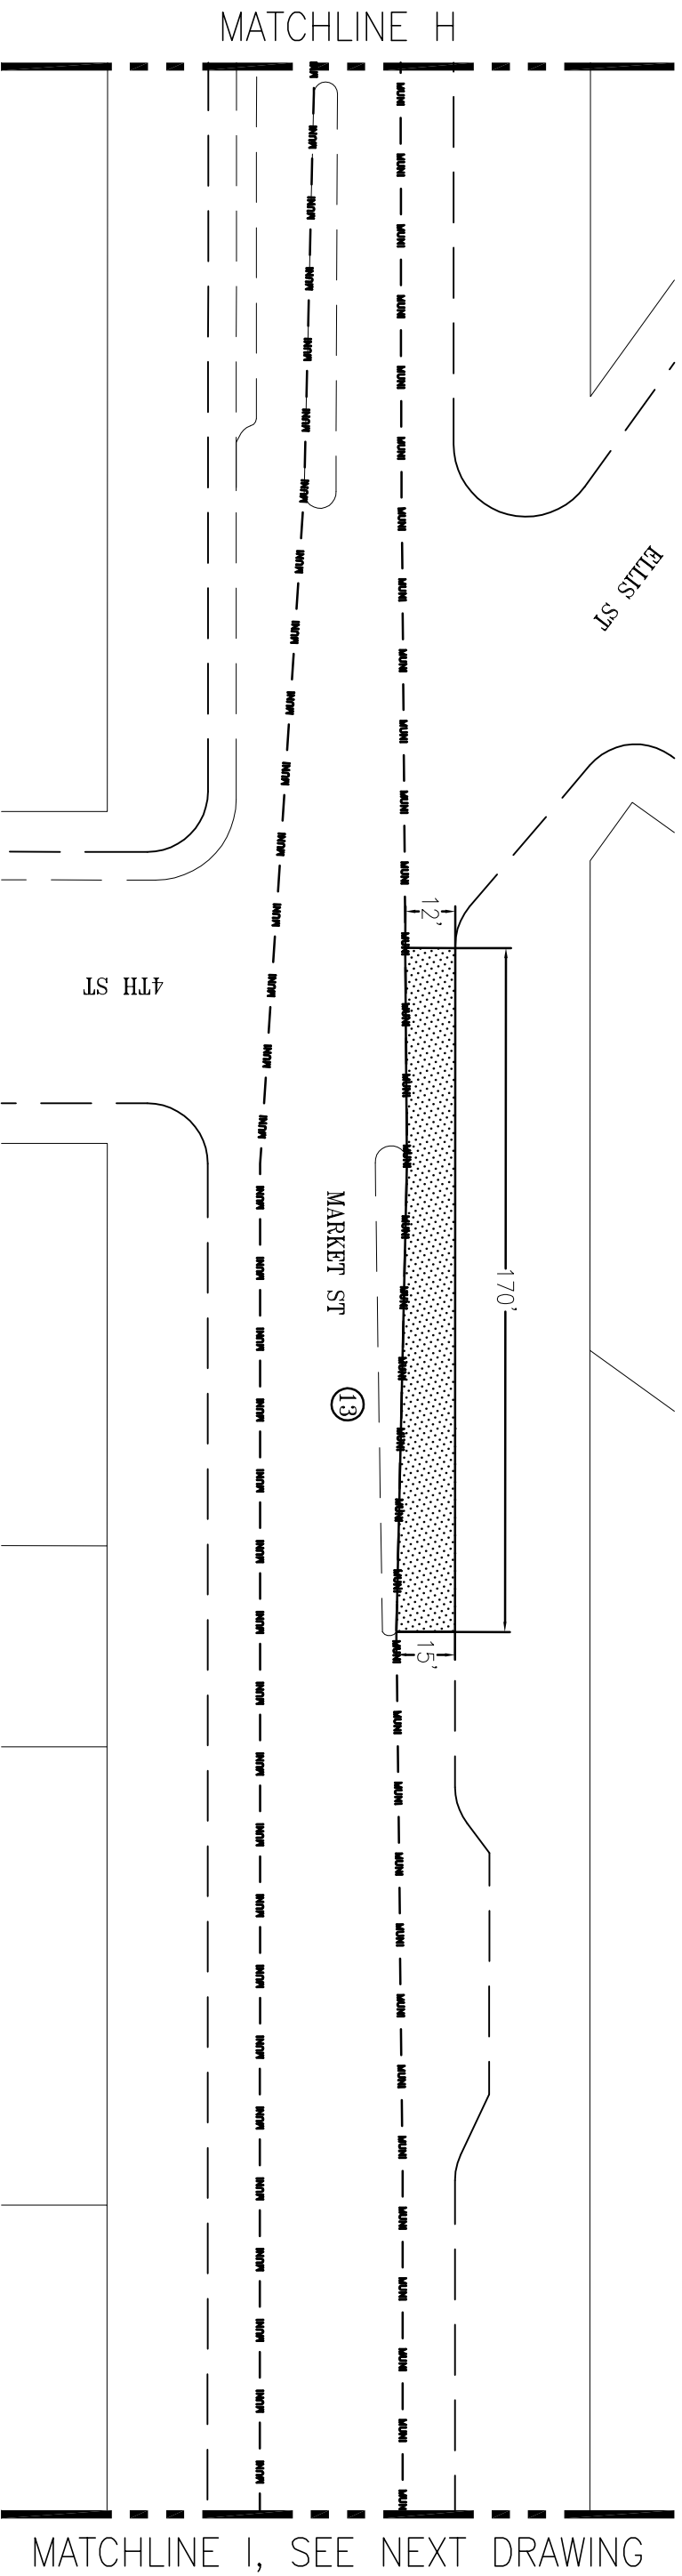
# SKETCH




 APPROXIMATE AREA FOR MUNI WORK

 APPROXIMATE AREA FOR DPW WORK


# SKETCH

MATCHLINE I, SEE NEXT DRAWING

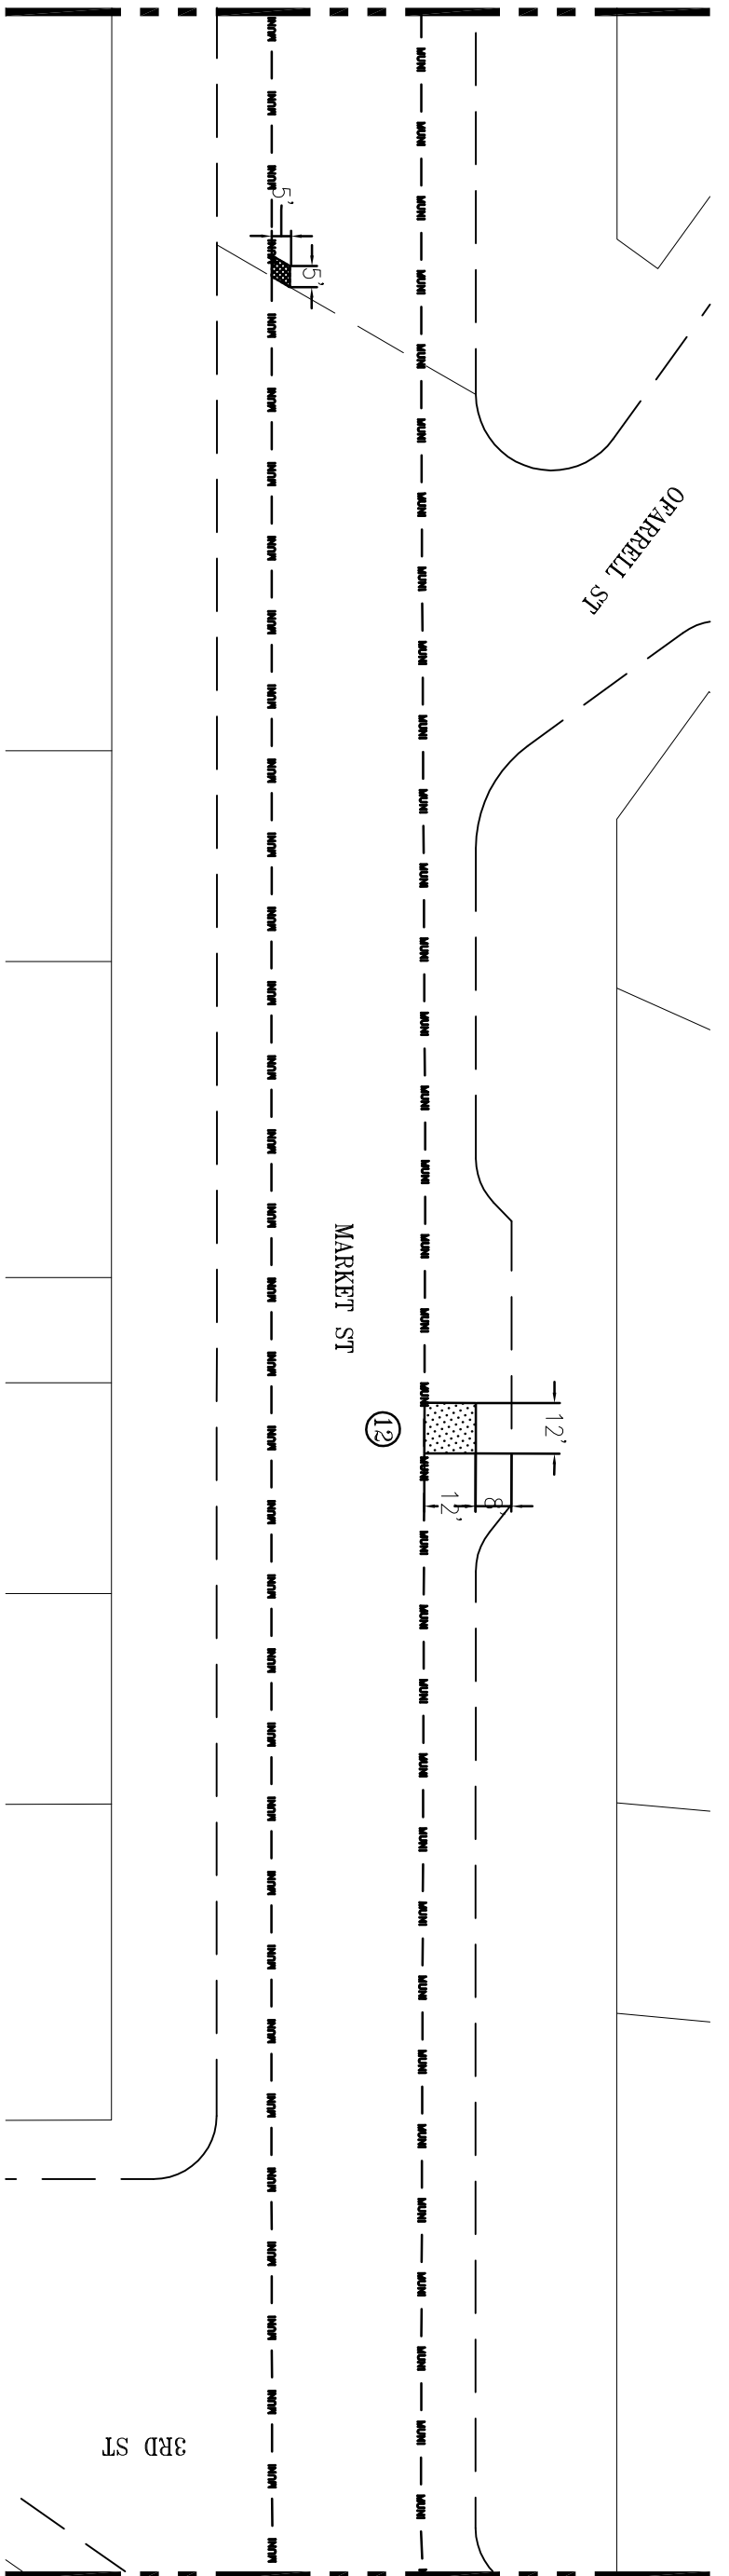

MATCHLINE J

MATCHLINE J

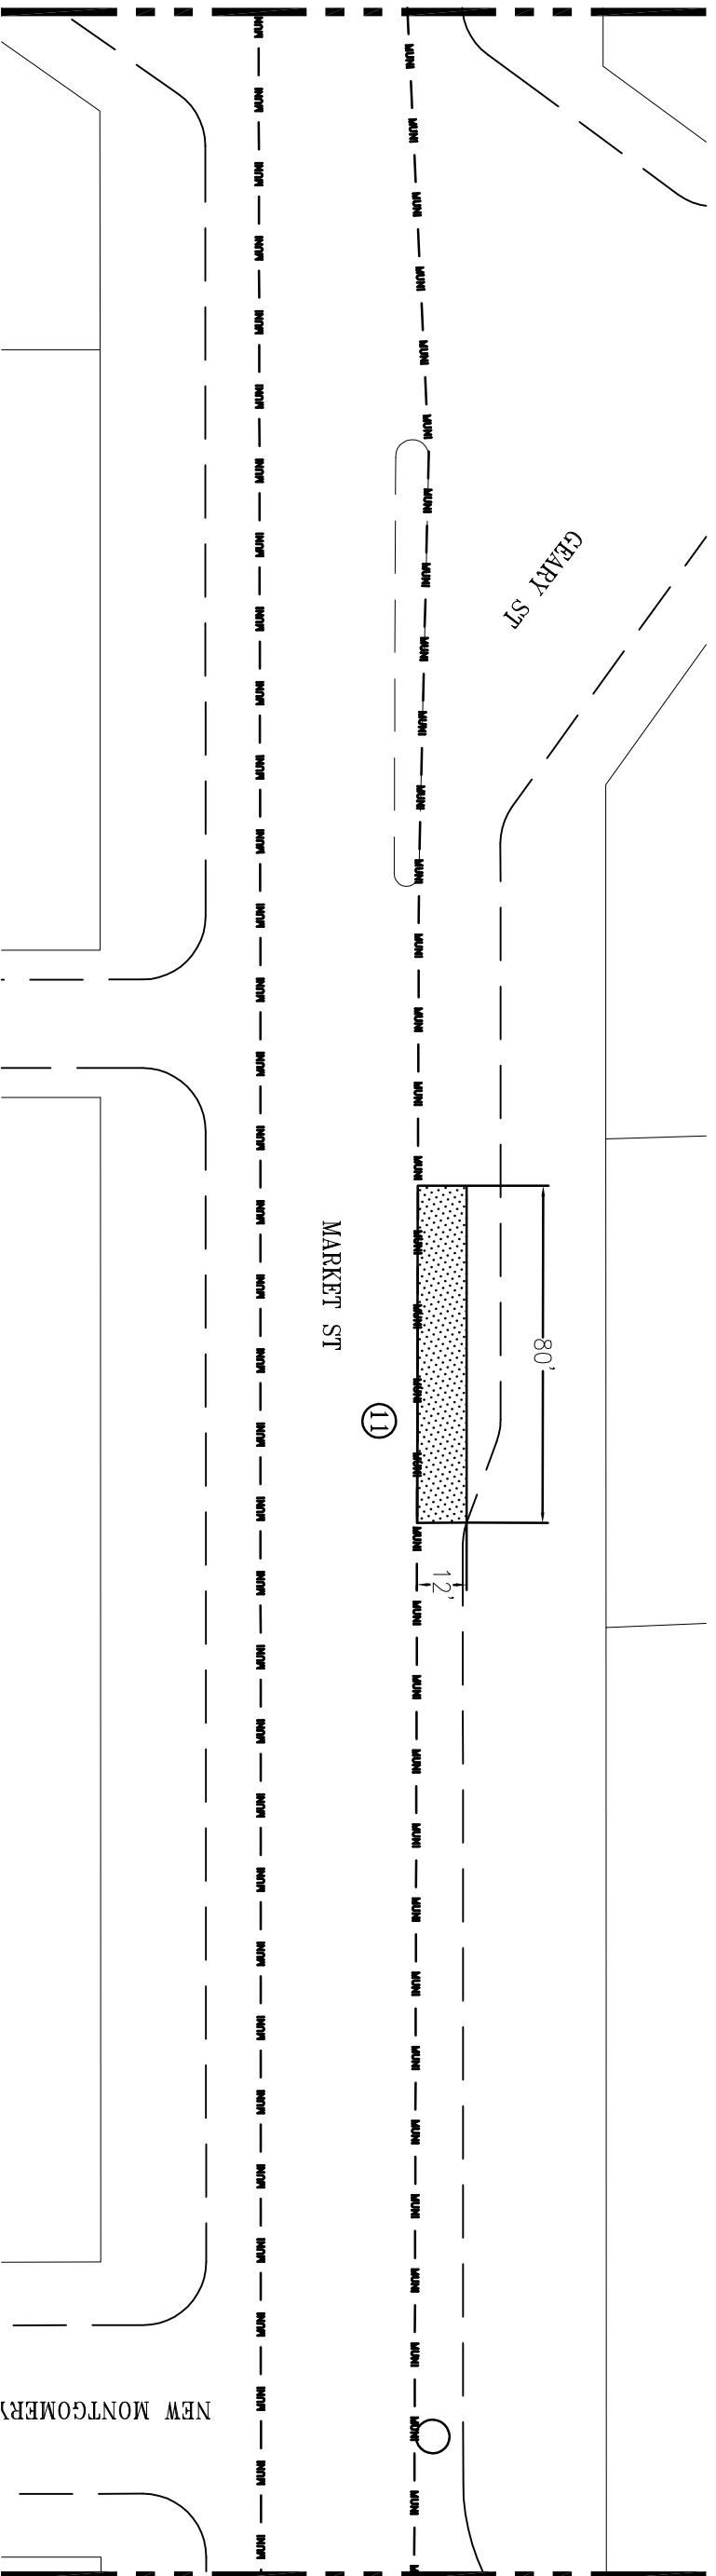

MATCHLINE K, SEE NEXT DRAWING






APPROXIMATE AREA FOR MUNI WORK



APPROXIMATE AREA FOR DPW WORK

# SKETCH

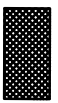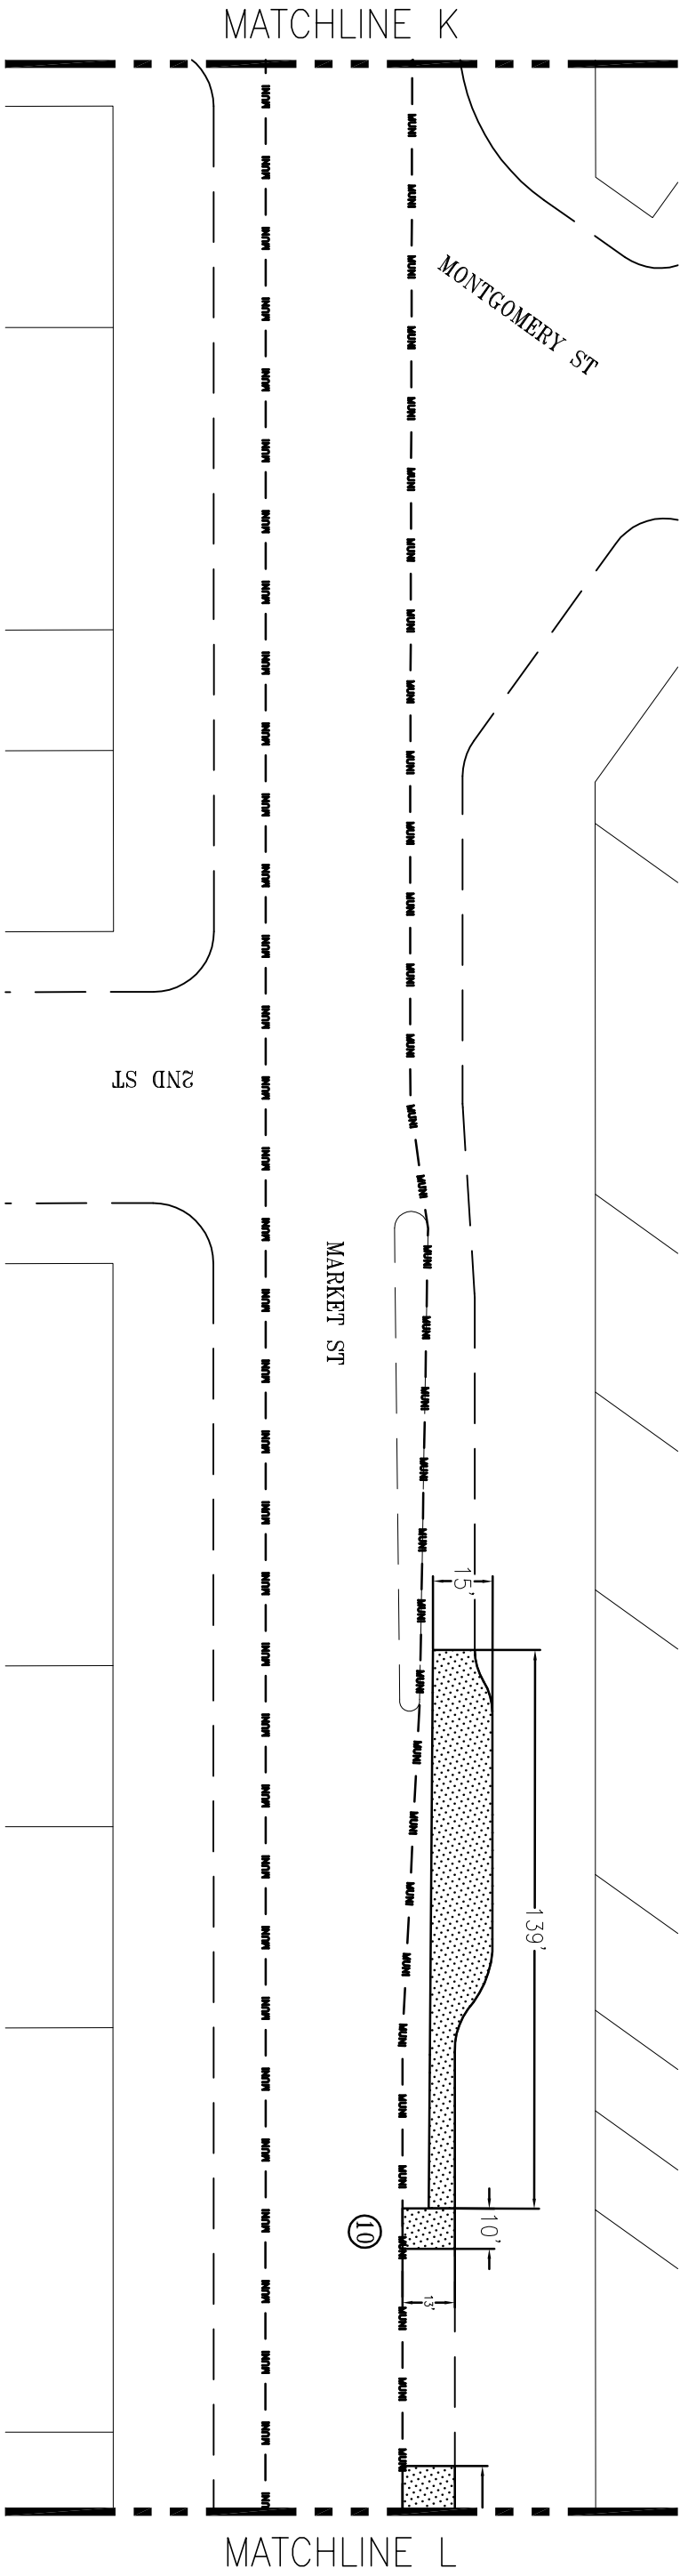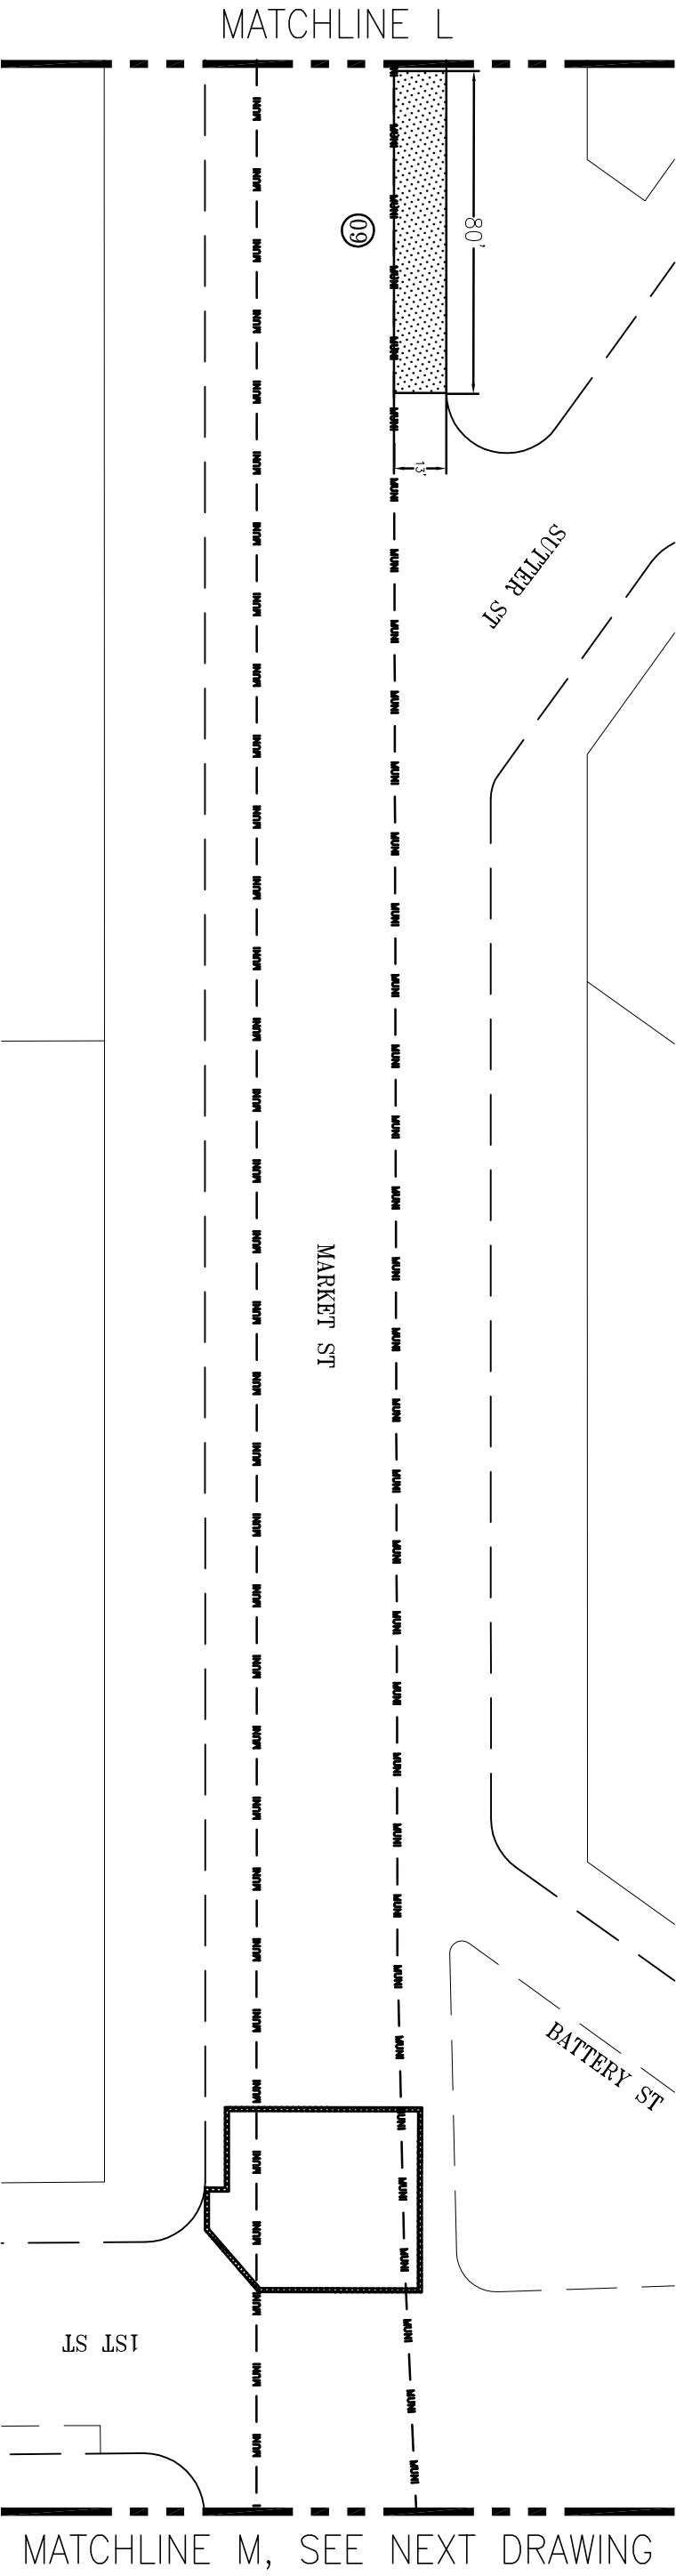


APPROXIMATE AREA FOR MUNI WORK





APPROXIMATE AREA FOR DPW WORK

# SKETCH

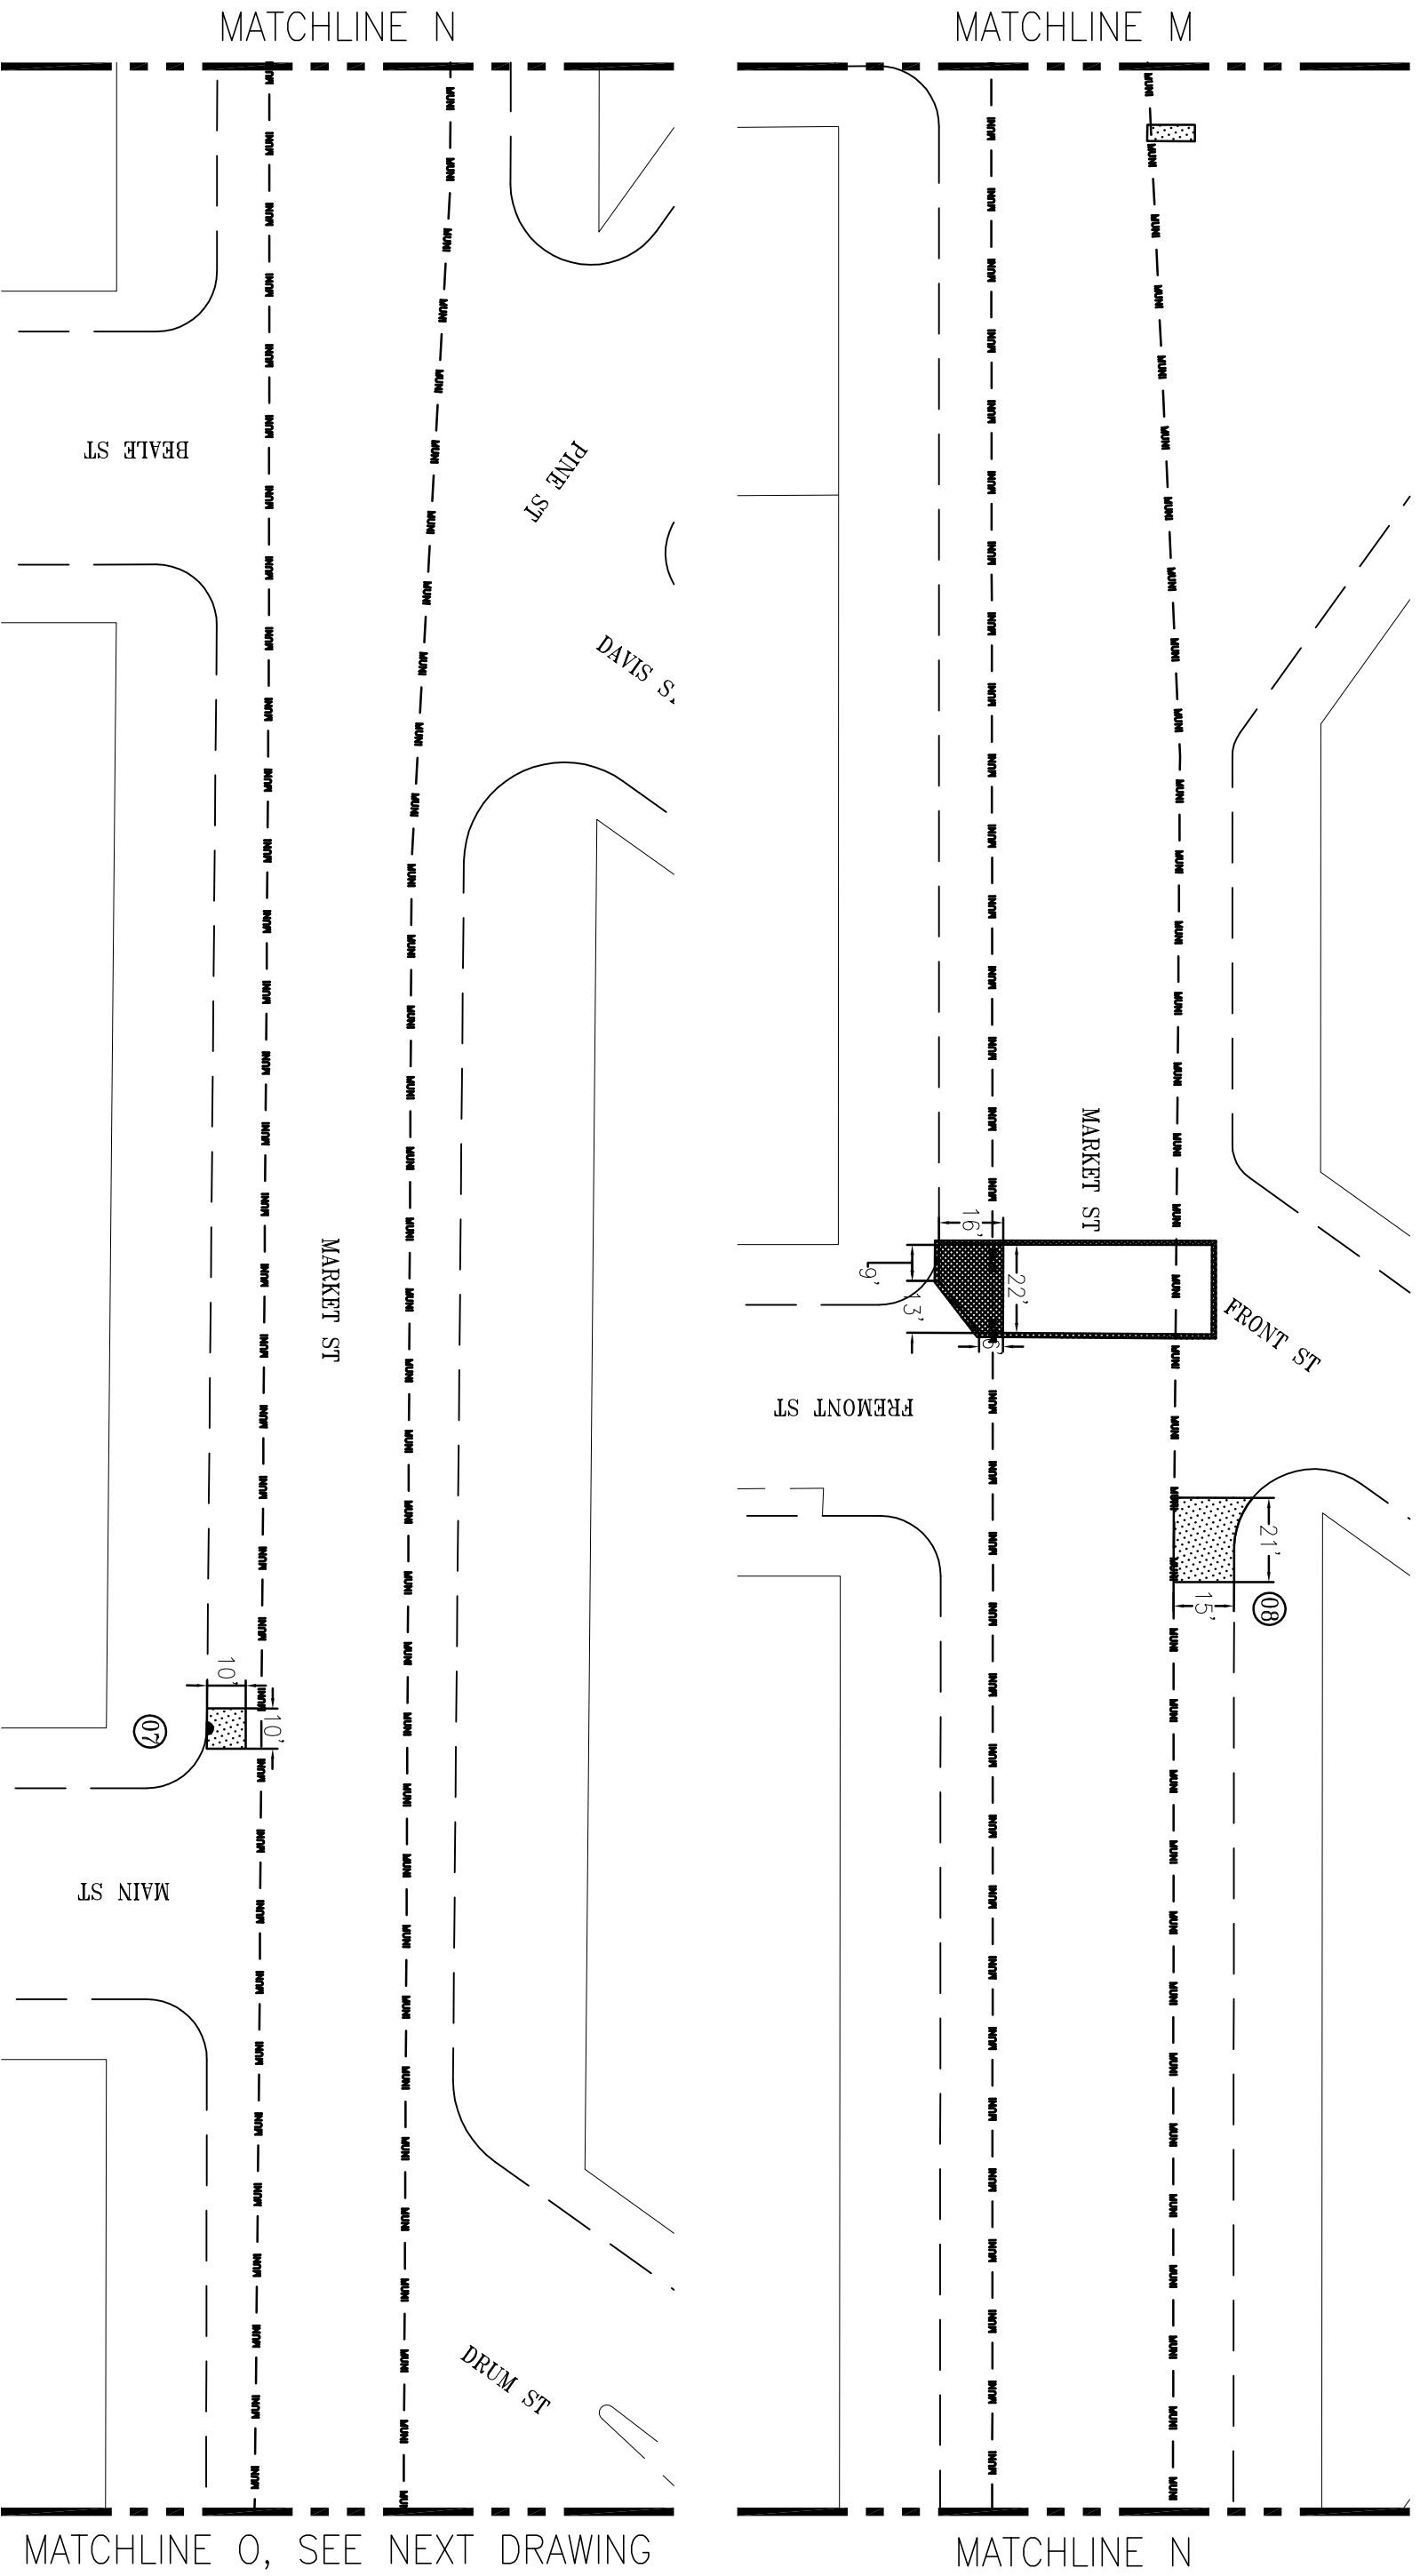

# SKETCH



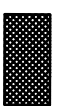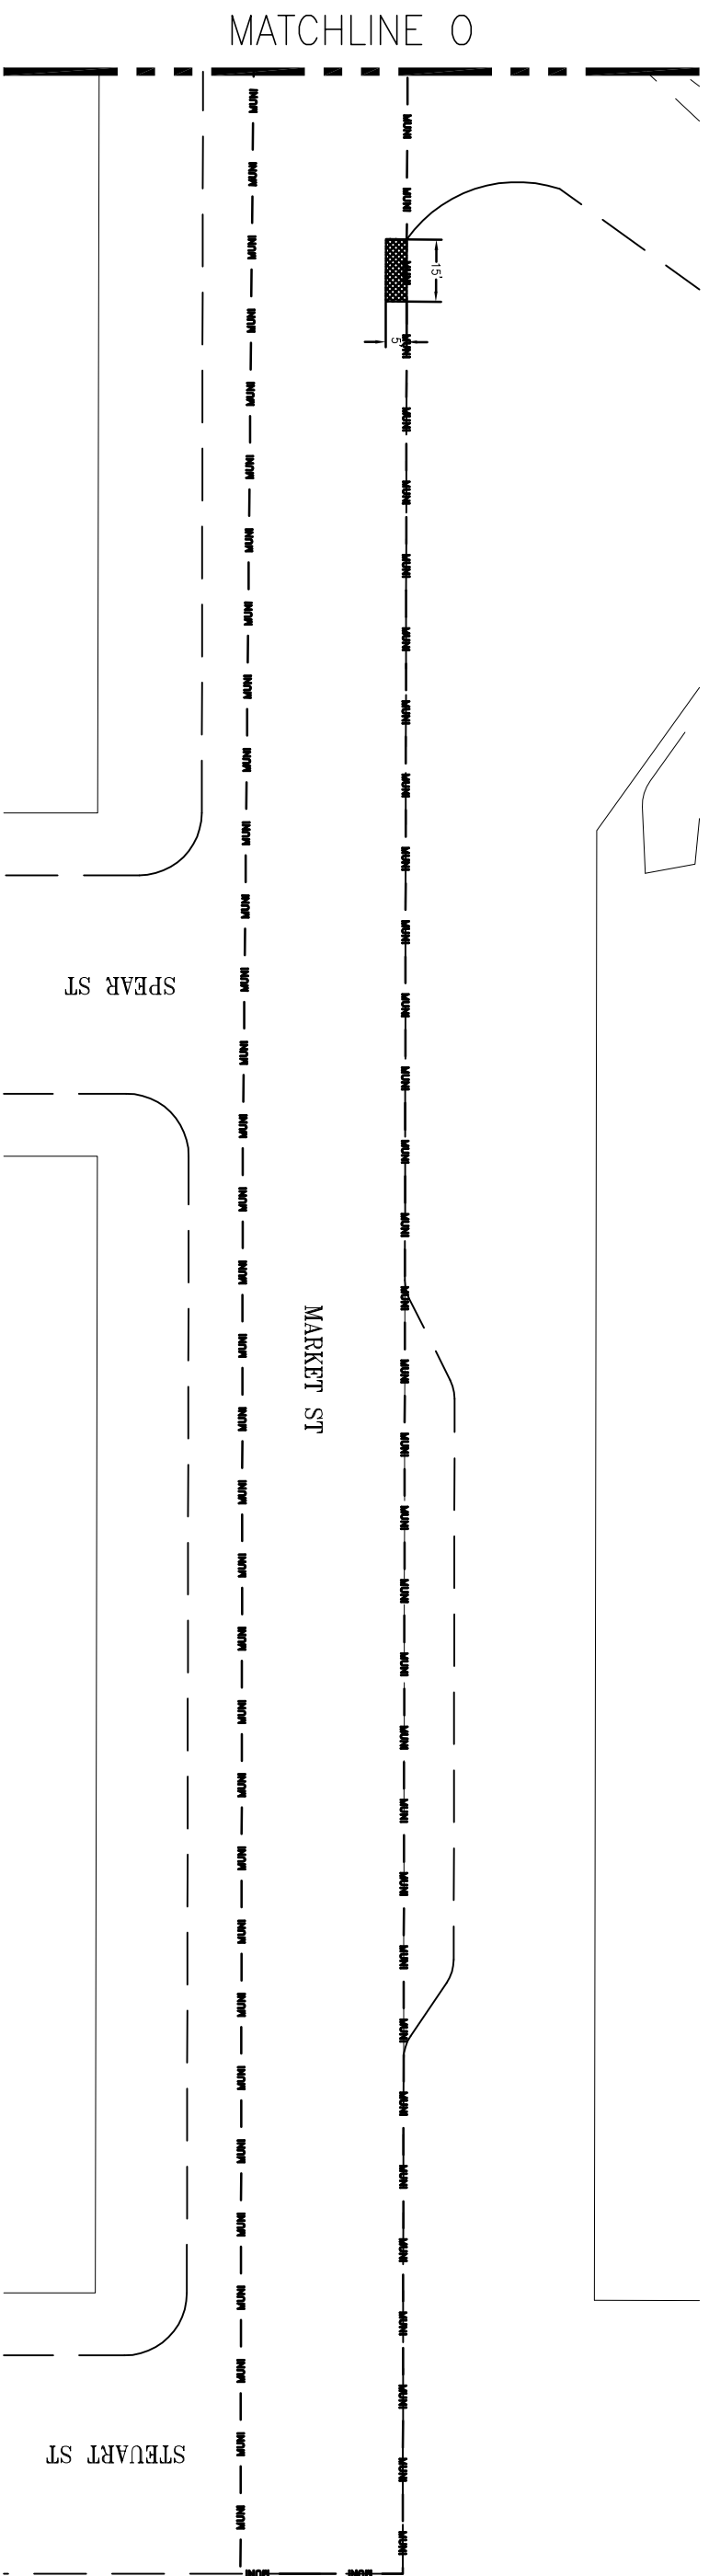

APPROXIMATE AREA FOR MUNI WORK



APPROXIMATE AREA FOR DPW WORK

**SKETCH**